


NOTES

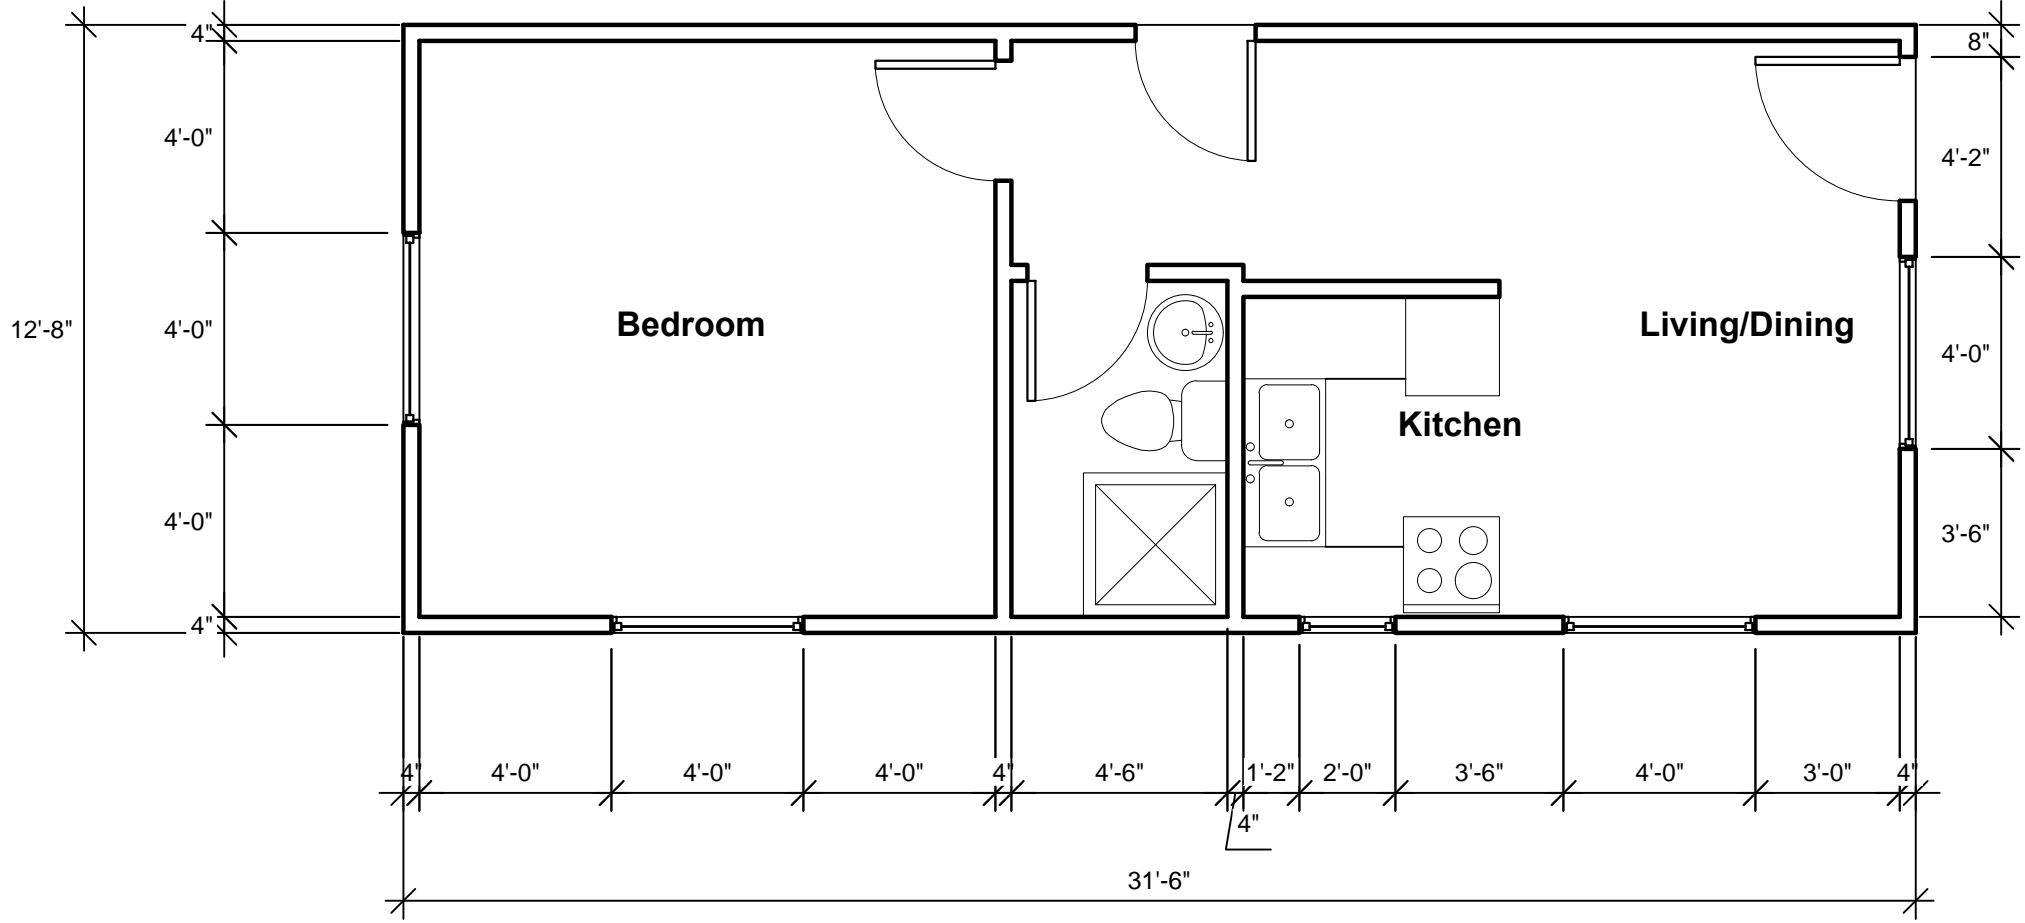

FLOOR PLAN

**MINISTRY OF HOUSING
AND URBAN
DEVELOPMENT**

NEIGHBOURHOOD UPGRADING
PROGRAMME STARTER HOUSING UNITS

TITLE: 1 BEDROOM FLAT

SCALE: 1/4" = 1'-0"